


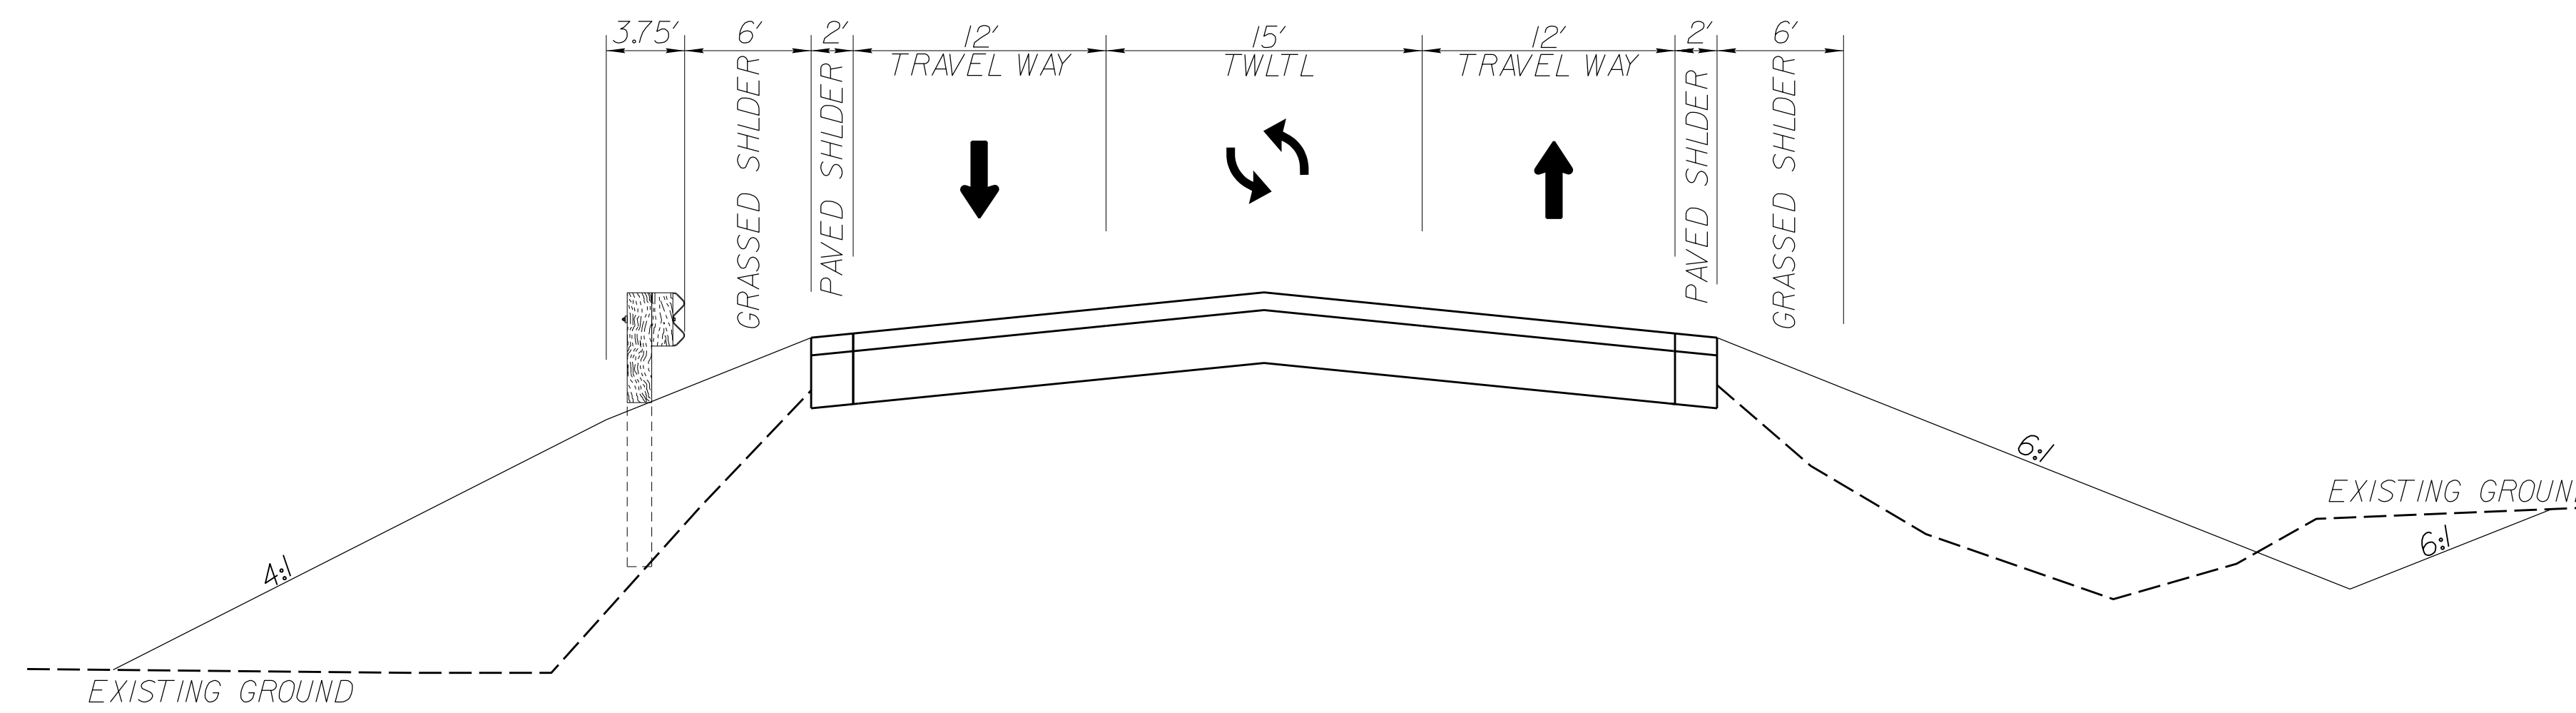

SC 27 (RIDGEVILLE ROAD) ROADWAY TYPICAL SECTION



SC 27 (RIDGEVILLE ROAD) BRIDGE TYPICAL SECTION

