


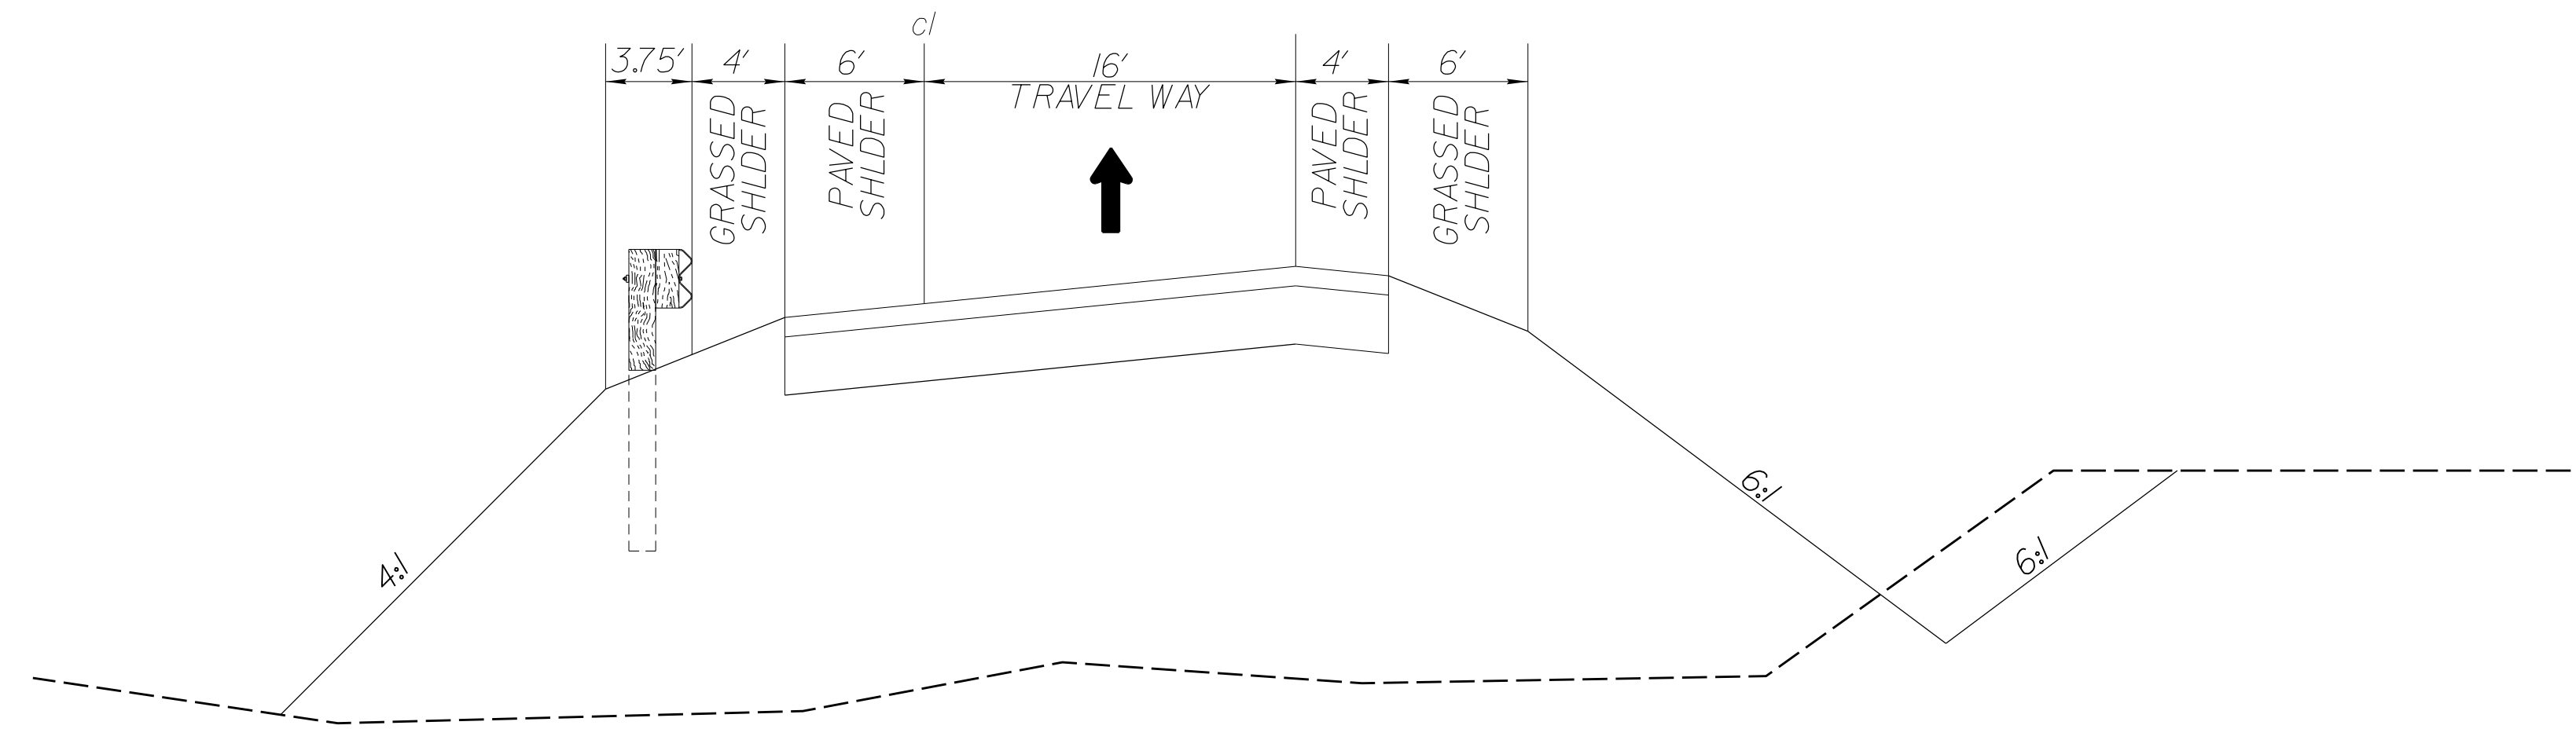

# INTERSTATE 26 INTERCHANGE 1-LANE RAMP TYPICAL SECTION



# INTERSTATE 26 INTERCHANGE 2-LANE RAMP TYPICAL SECTION

